



lbstock bricks shown on this drawing are designed and manufactured under the control of lbstocks C.I.C.S. registered Quality Assurance scheme which complies with B.S. E.N. I.S.O. 9001.

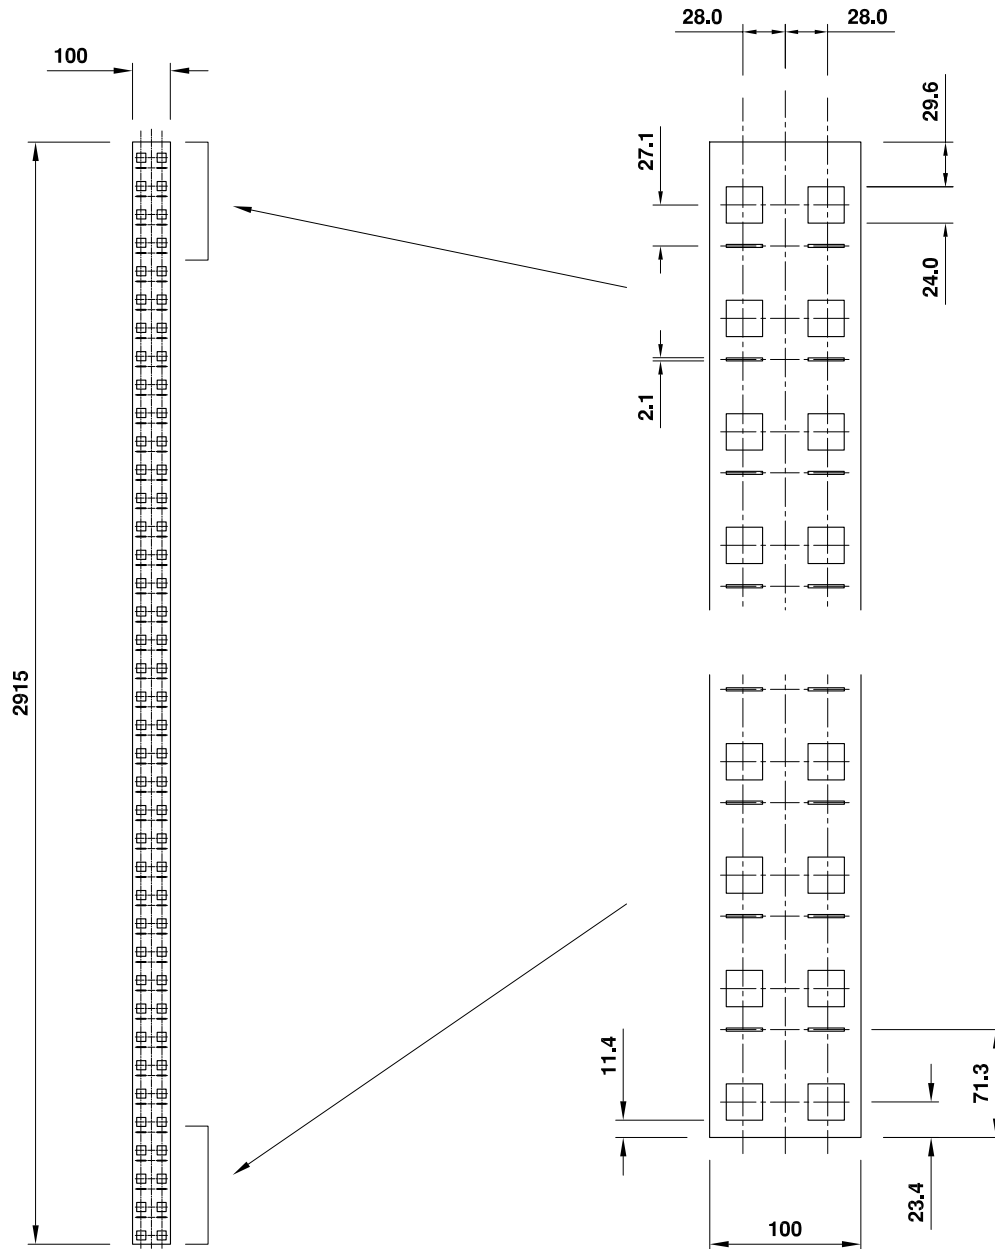


Elevation on Rail
(Scale 1:20)

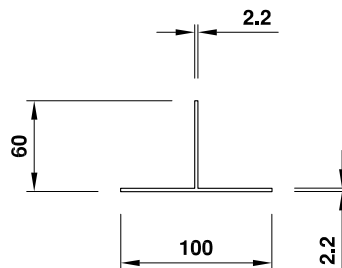

Plan on Rail
(Scale 1:5)

For further details contact lbstock Design Advisors - Design Advice Helpline 0844 800 4576

	Job Title Elementix Express Standard Details	Drawing Title: Vertical Carrier Rail Detail	Drawn: J Brassington
			Date: 13/07/2009
		Drg No: XRS08/04-13	Scale: ----
The information shown on this drawing is sent in confidence and must not be used for any purpose other than that for which it is supplied.	Refer any omissions or errors to lbstock Brick Limited. Do not scale from this drawing. Modify on CAD only.	Copyright © lbstock Brick Limited	Rev: